




site plan  
scale 1:4000

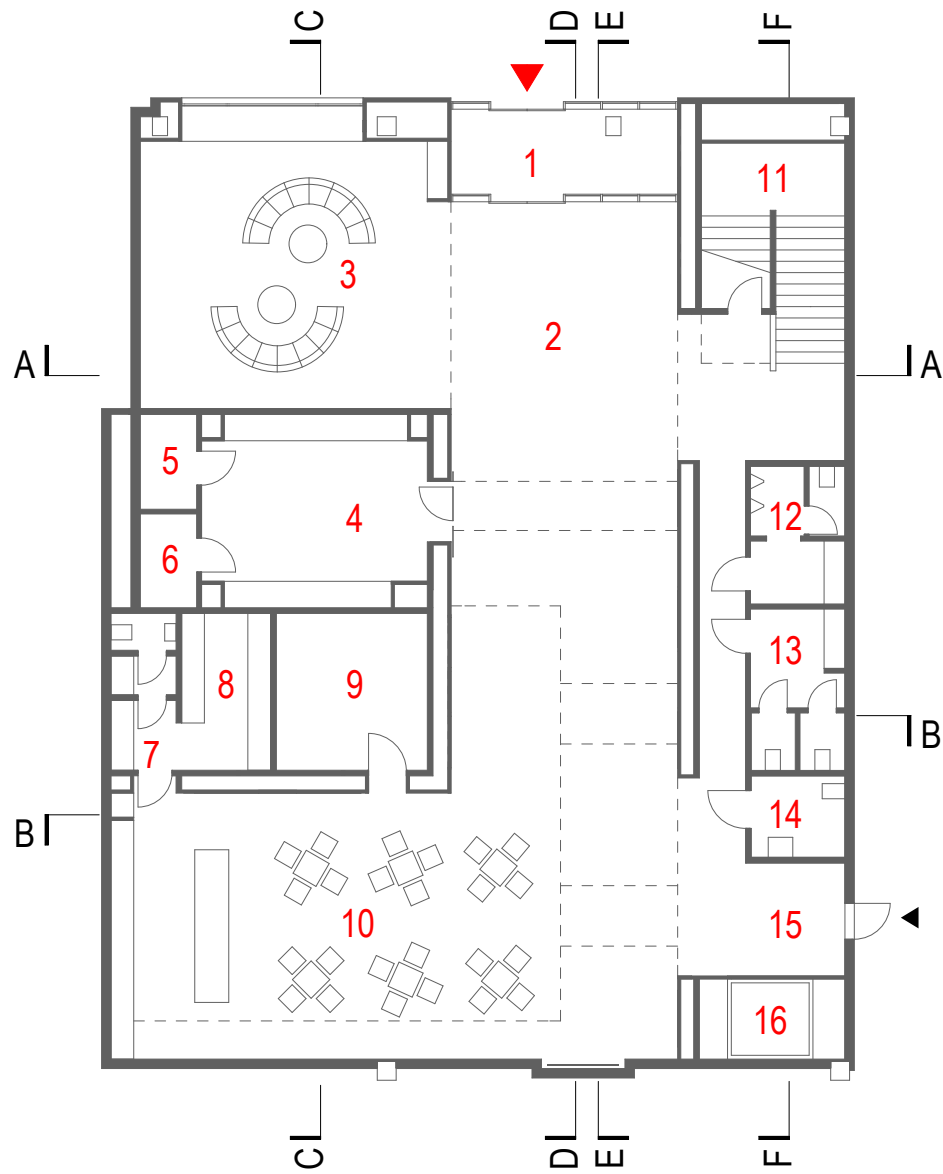


- 1 entrance
- 2 passage
- 3 lounge
- 4 cloakroom
- 5 electrical services
- 6 electrical services
- 7 toilette
- 8 kitchenette
- 9 mechanical room
- 10 cafe
- 11 staircase
- 12 men's toilets
- 13 ladies' toilets
- 14 toilette for disabled
- 15 factory entrance
- 16 lift

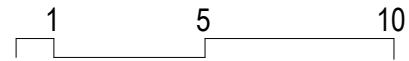


ground floor  
scale 1:200

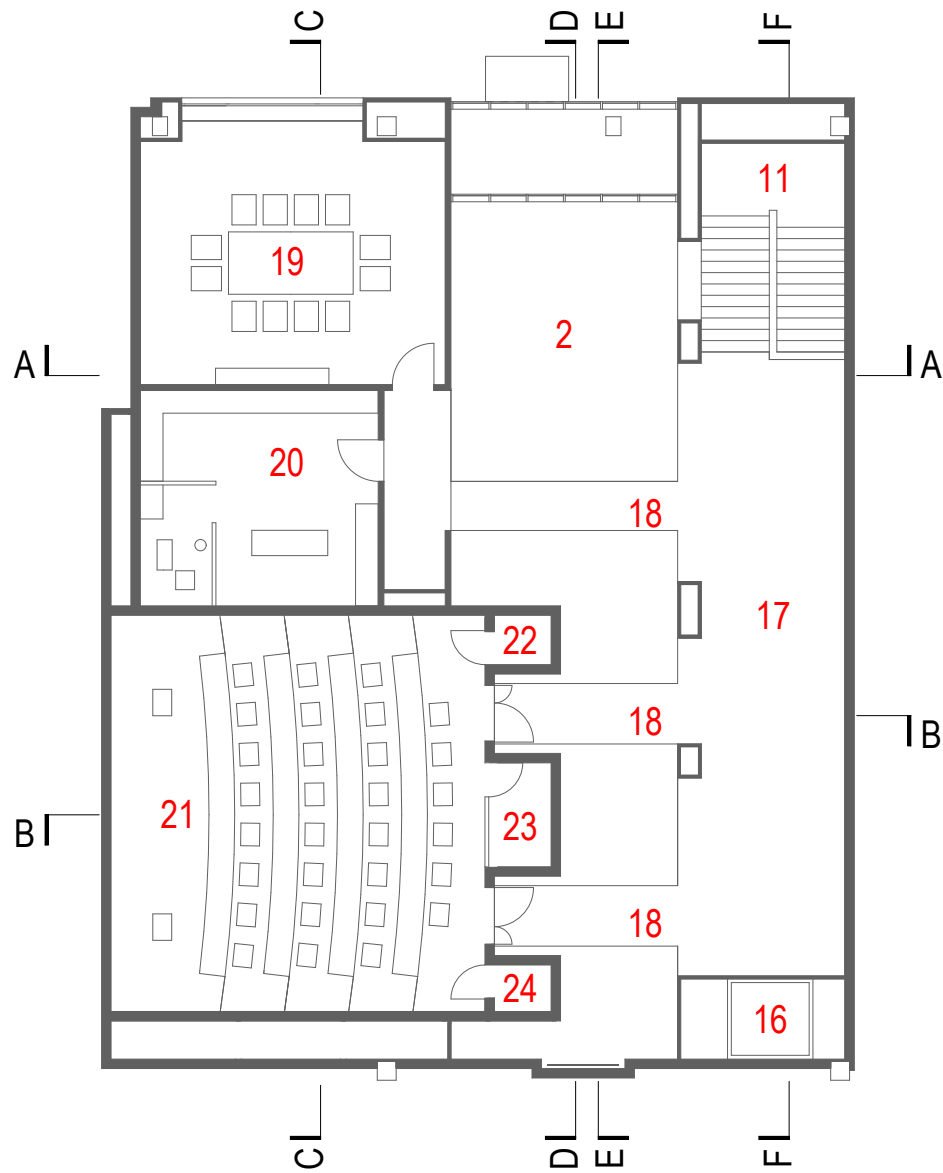

- 2 void
- 11 staircase
- 16 lift
- 17 passage
- 18 bridge
- 19 meeting room
- 20 fitting room (contact lens)
- 21 auditorium
- 22 control room
- 23 interpreter-cabin
- 24 storage

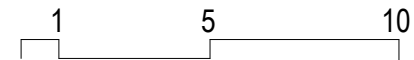


upper floor  
scale 1:200

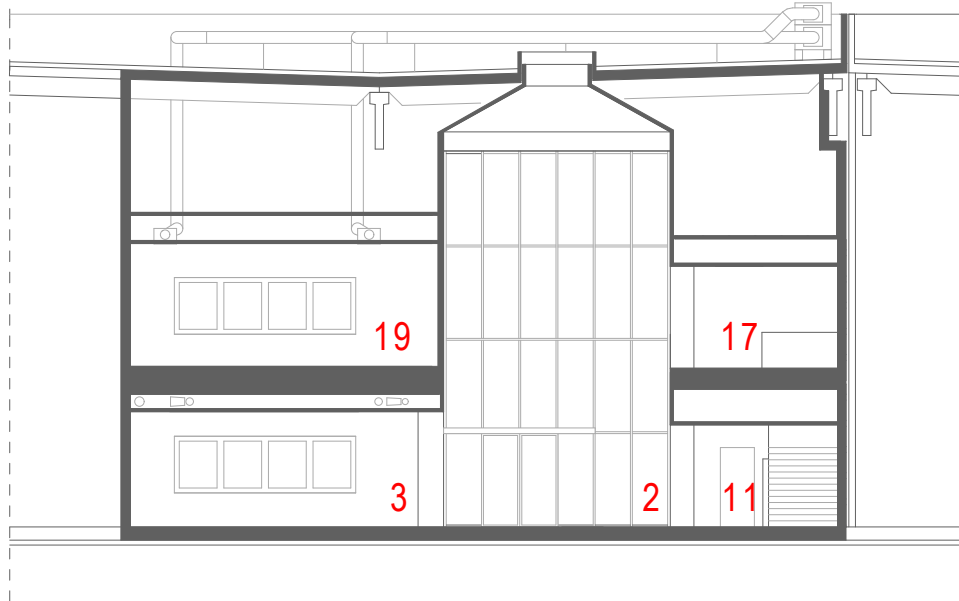


- 2 lounge
- 3 foyer
- 11 staircase
- 17 passage
- 19 meeting room

A-A section  
scale 1:200

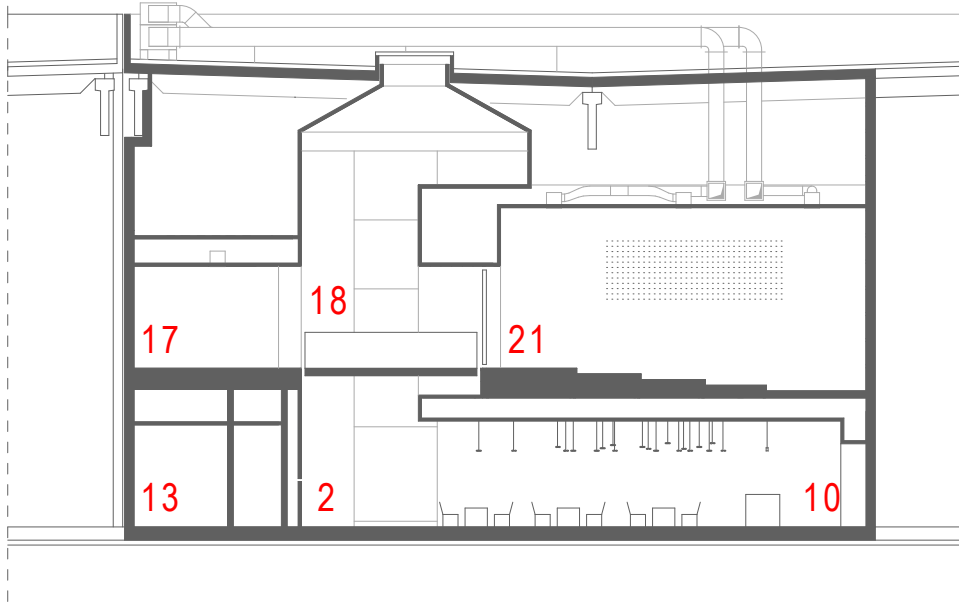


- 2 lobby
- 10 cafe
- 13 toilets
- 17 passage
- 18 bridge
- 21 auditorium

B-B section  
scale 1:200

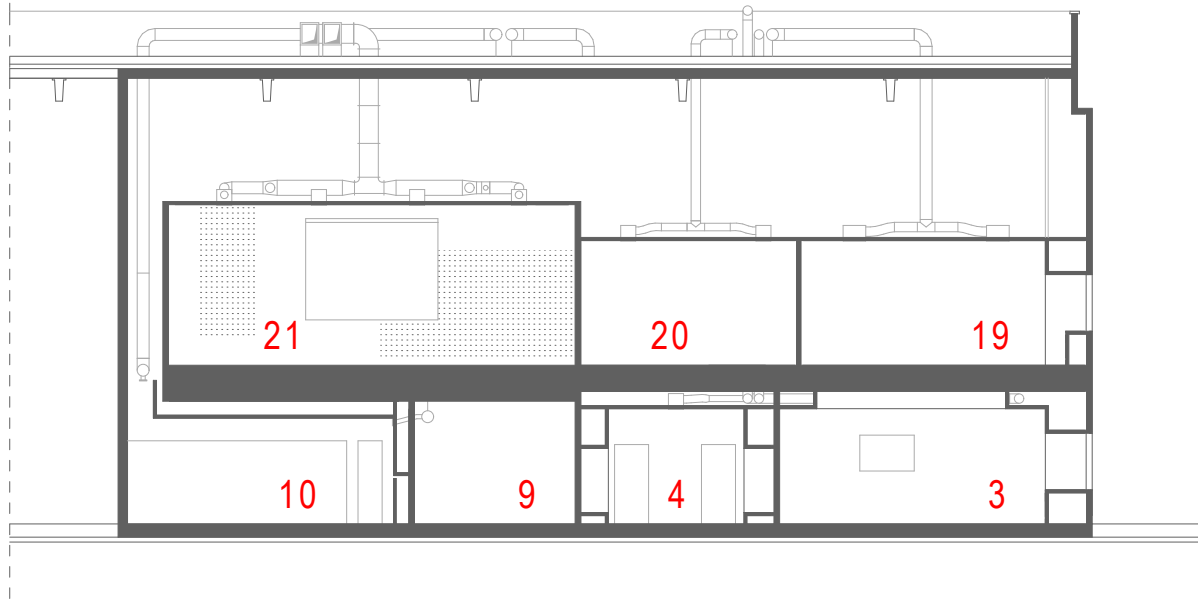


- 3 lounge
- 4 cloakroom
- 9 mechanical room
- 10 cafe
- 19 meeting room
- 20 fitting room
- 21 auditorium

C-C section  
scale 1:200

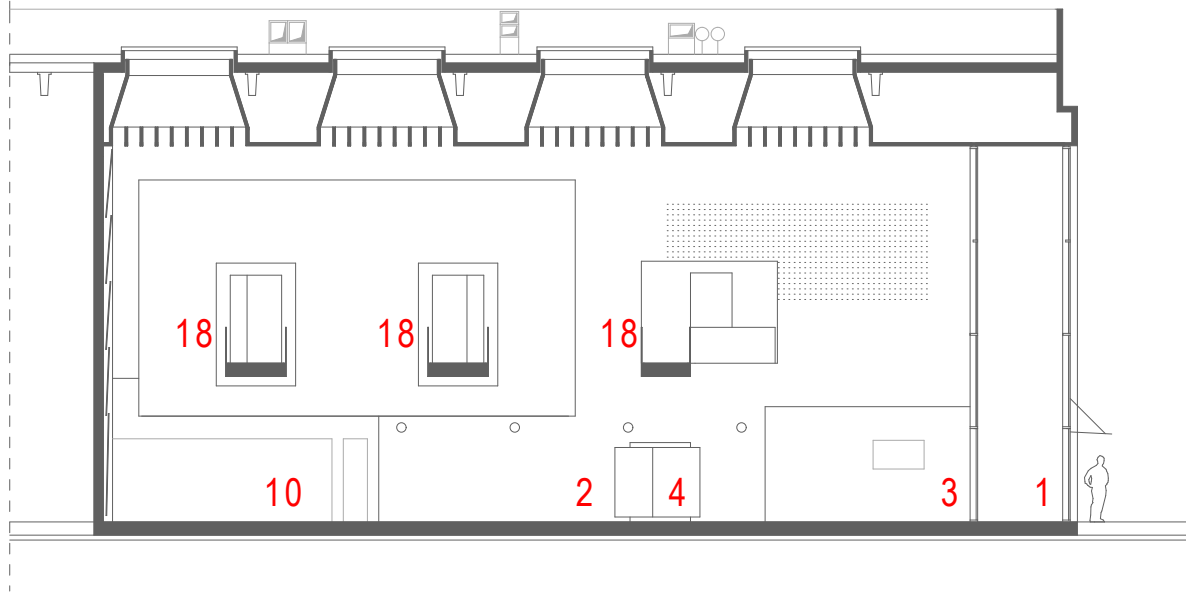

- 1 entrance
- 2 passage
- 3 lounge
- 4 cloakroom
- 10 cafe
- 18 bridge


D-D section  
scale 1:200

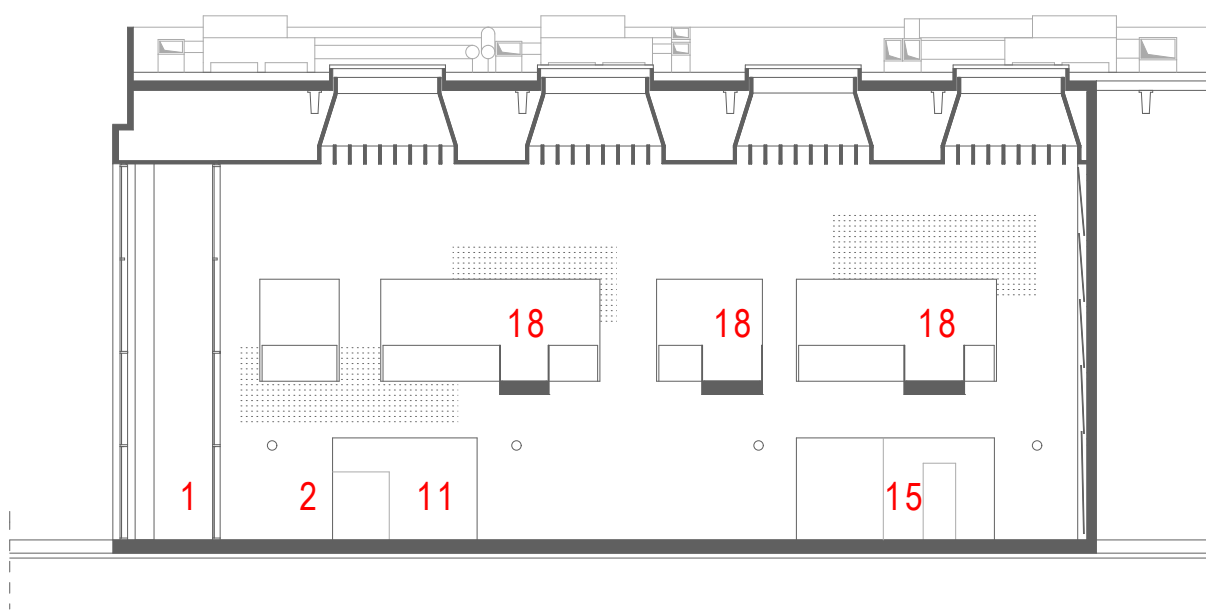

- 1 entrance
- 2 passage
- 11 staircase
- 15 factory entrance
- 18 bridge

E-E section  
scale 1:200




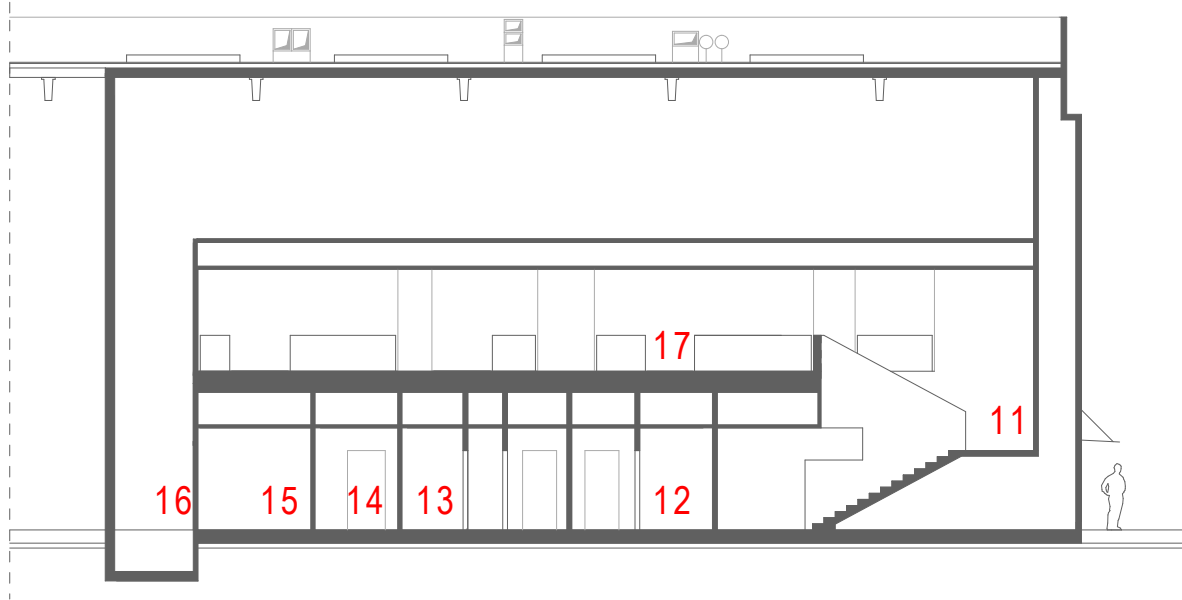

- 12 men's toilets
- 13 ladies' toilets
- 14 toilette for disabled
- 15 factory entrance
- 16 lift
- 17 passage

F-F section  
scale 1:200

Sauflon Centre of Innovation

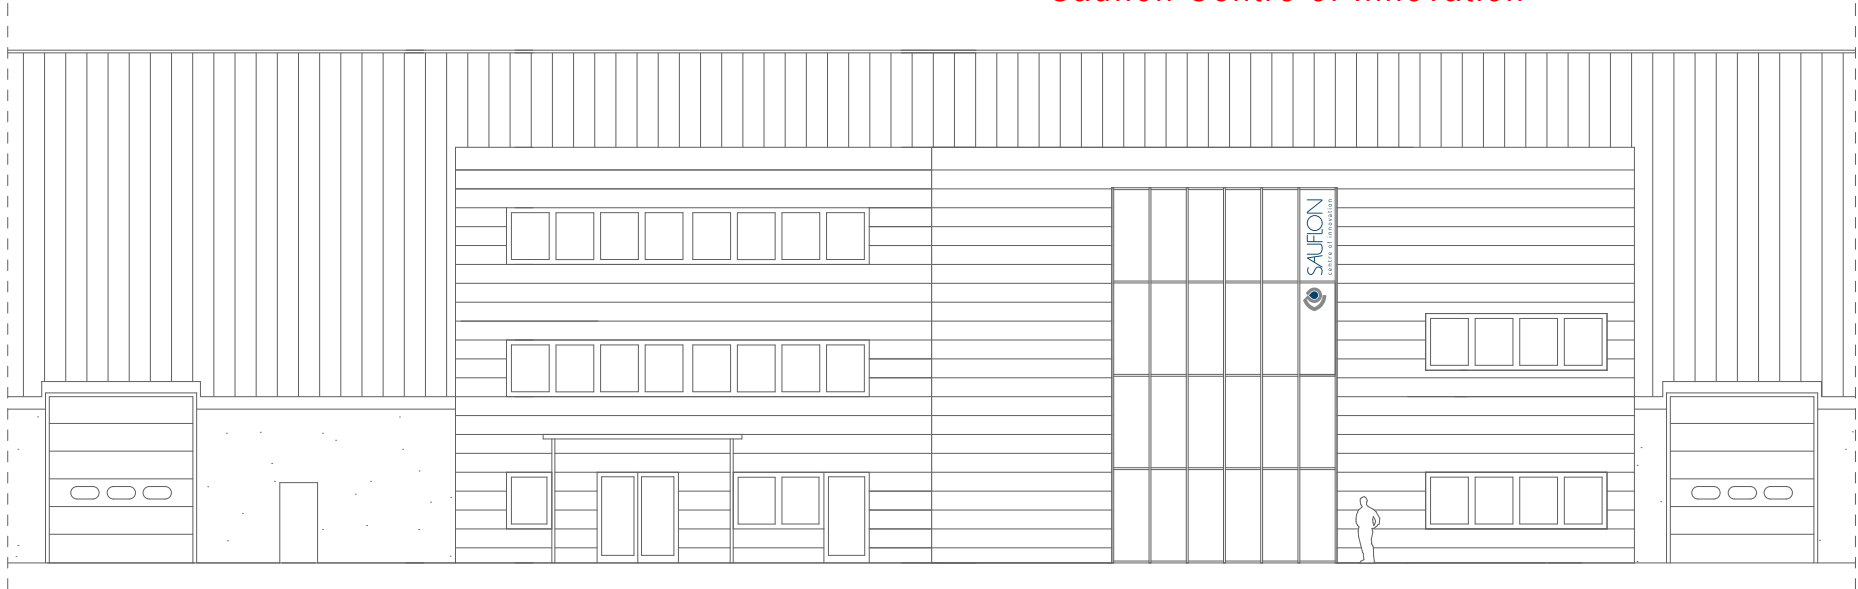


Northwest elevation  
scale 1:200


**Sauflon Centre of Innovation in Gyál**

FÖLDES ARCHITECTS  
 www.foldesarchitects.hu  
 studio@foldesarchitects.hu


- |                       |                                |
|-----------------------|--------------------------------|
| 1 entrance            | 13 ladies' toilets             |
| 2 passage             | 14 toilette for disabled       |
| 3 lounge              | 15 factory entrance            |
| 4 cloakroom           | 16 lift                        |
| 5 electrical services | 17 passage                     |
| 6 electrical services | 18 bridge                      |
| 7 toilette            | 19 meeting room                |
| 8 kitchenette         | 20 fitting room (contact lens) |
| 9 mechanical services | 21 auditorium                  |
| 10 cafe               | 22 control room                |
| 11 staircase          | 23 interpreter-cabin           |
| 12 men's toilets      | 24 storage                     |

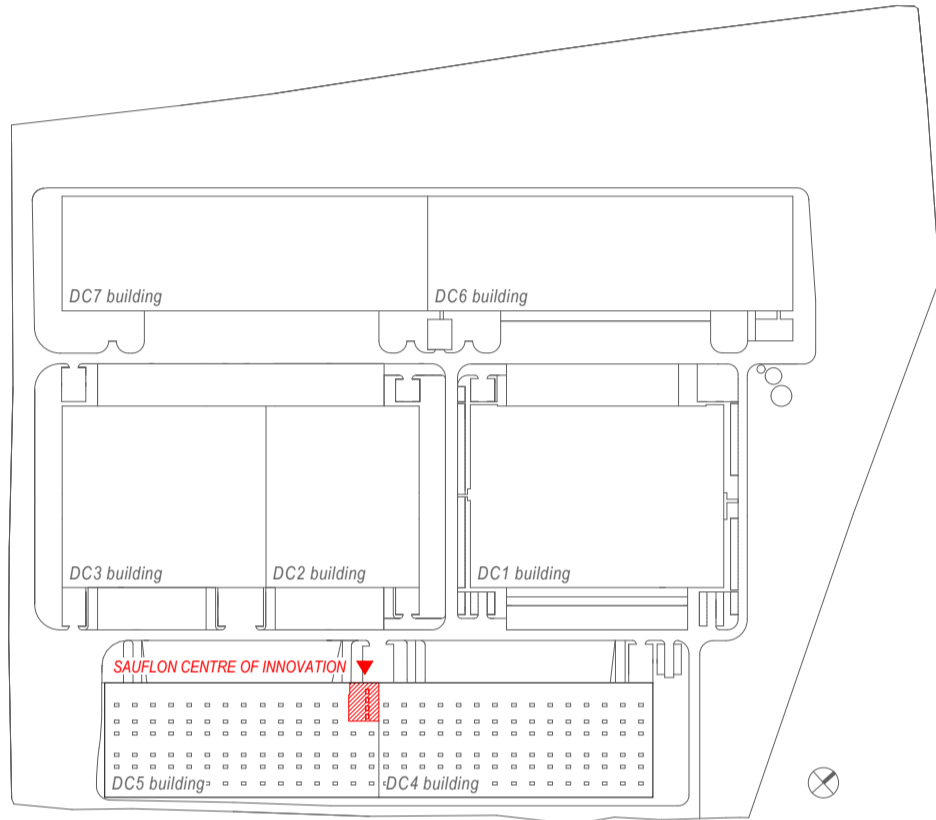


site plan  
 scale 1:5000

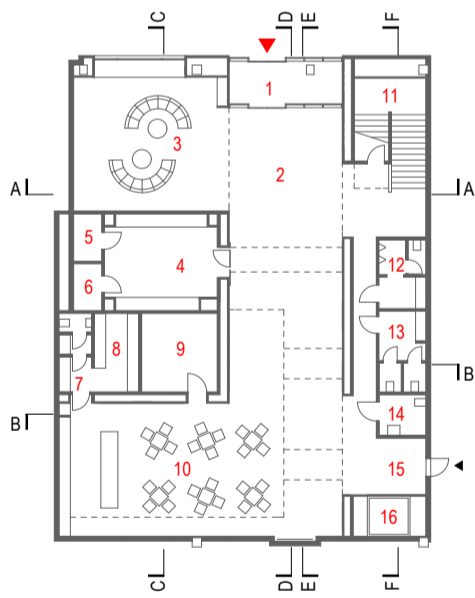


ground floor  
 scale 1:400

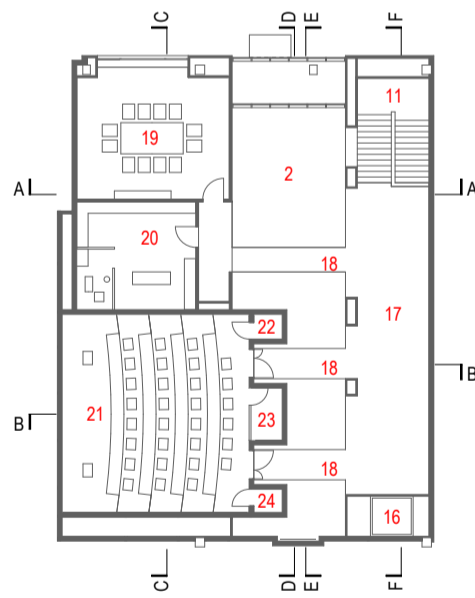


upper floor  
 scale 1:400

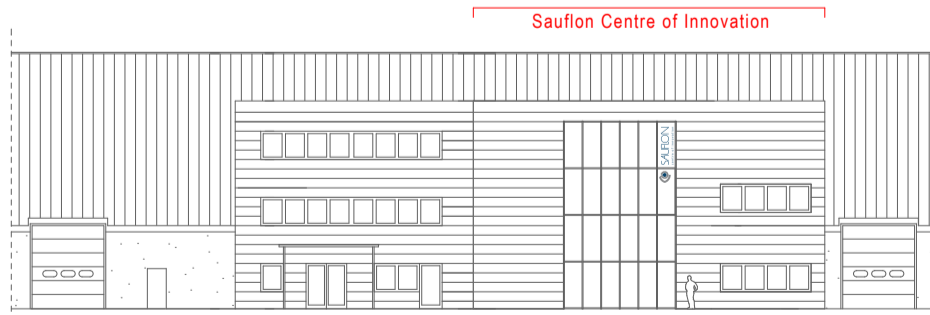


Northwest elevation  
 scale 1:400

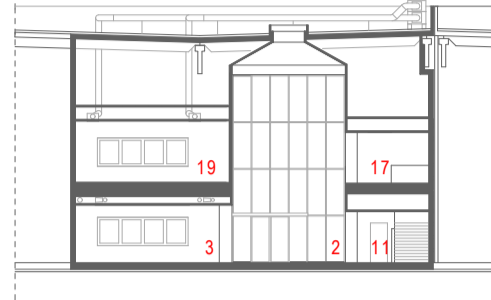


A-A section  
 scale 1:400

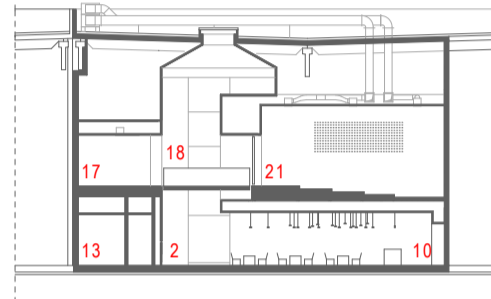


B-B section  
 scale 1:400

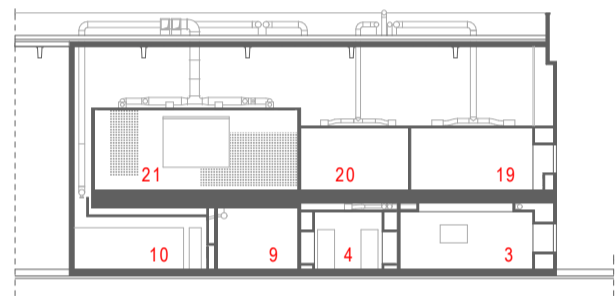


C-C section  
 scale 1:400

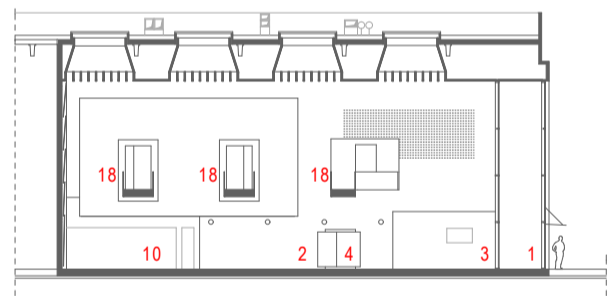

D-D section  
 scale 1:400

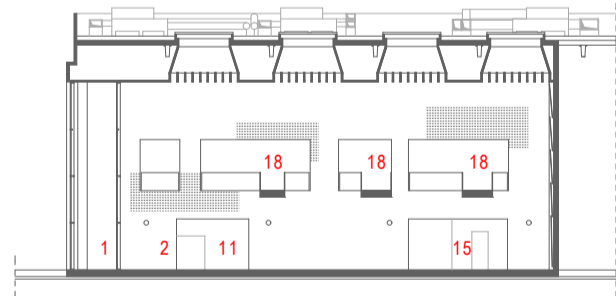

E-E section  
 scale 1:400

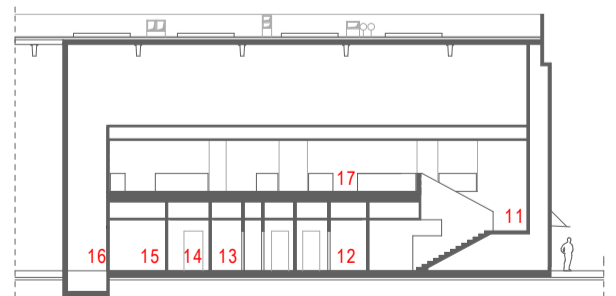

F-F section  
 scale 1:400